


Virtual class room
6510 x 10000 in mm.


at
Proposed virtual class room, Extended Campus of Marhian, Dakshin Dinajpur

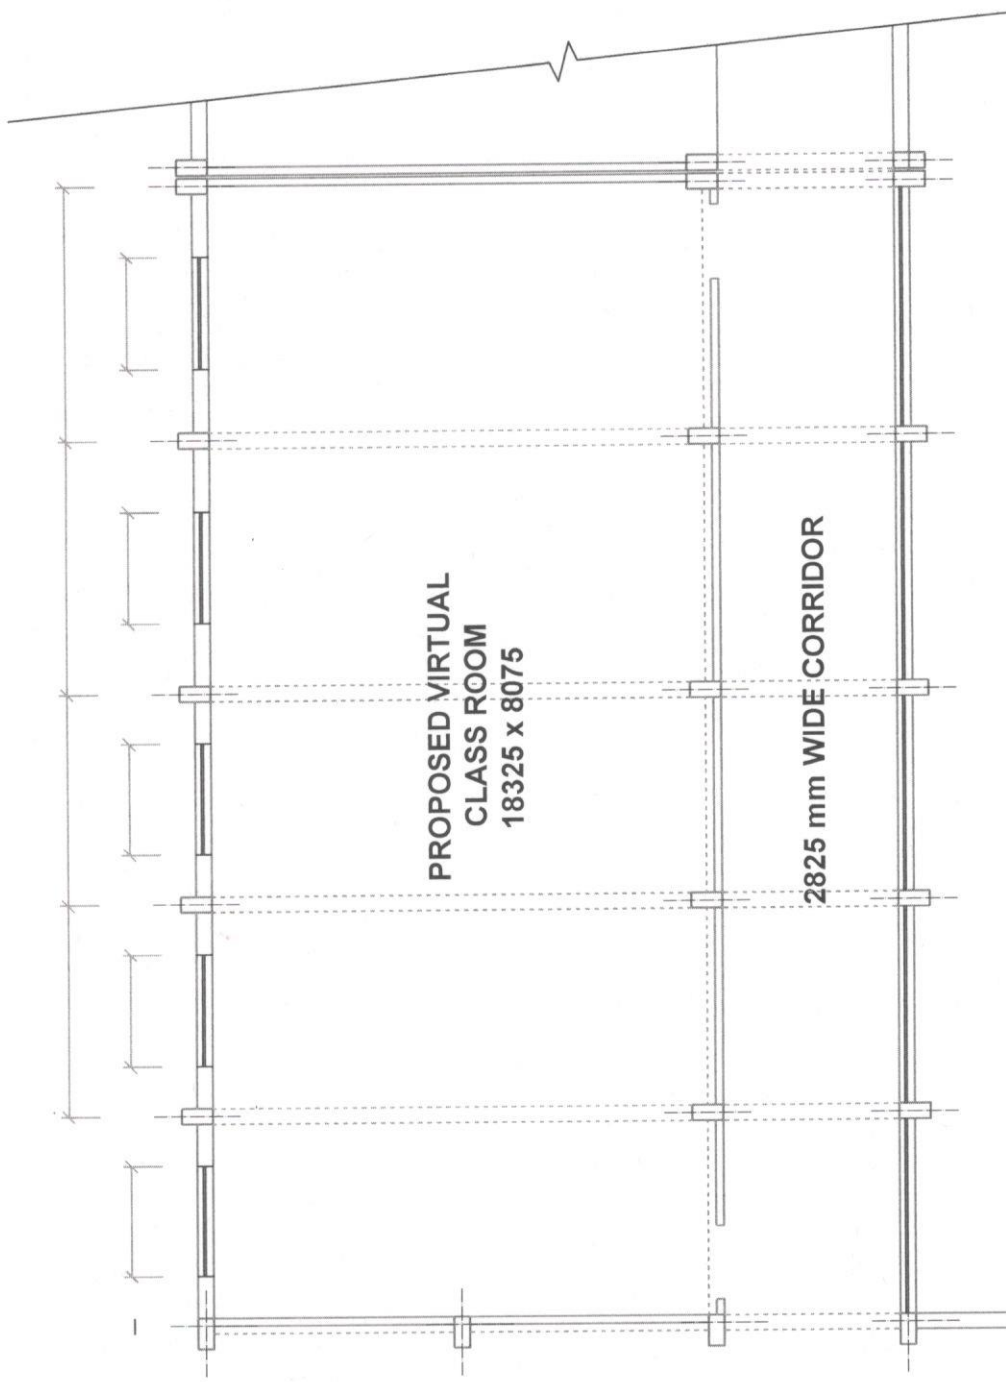

LAYOUT PLAN OF PROPOSED POSITION OF VIRTUAL CLASS ROOM AT HORTICULTURE BUILDING, U.B.K.V, Pundibari

- FLOOR TO FLOOR Height : 3300mm
- FLOOR TO SLAB BOTTOM : 3175mm
- FLOOR TO BEAM SOFFIT : 2850mm


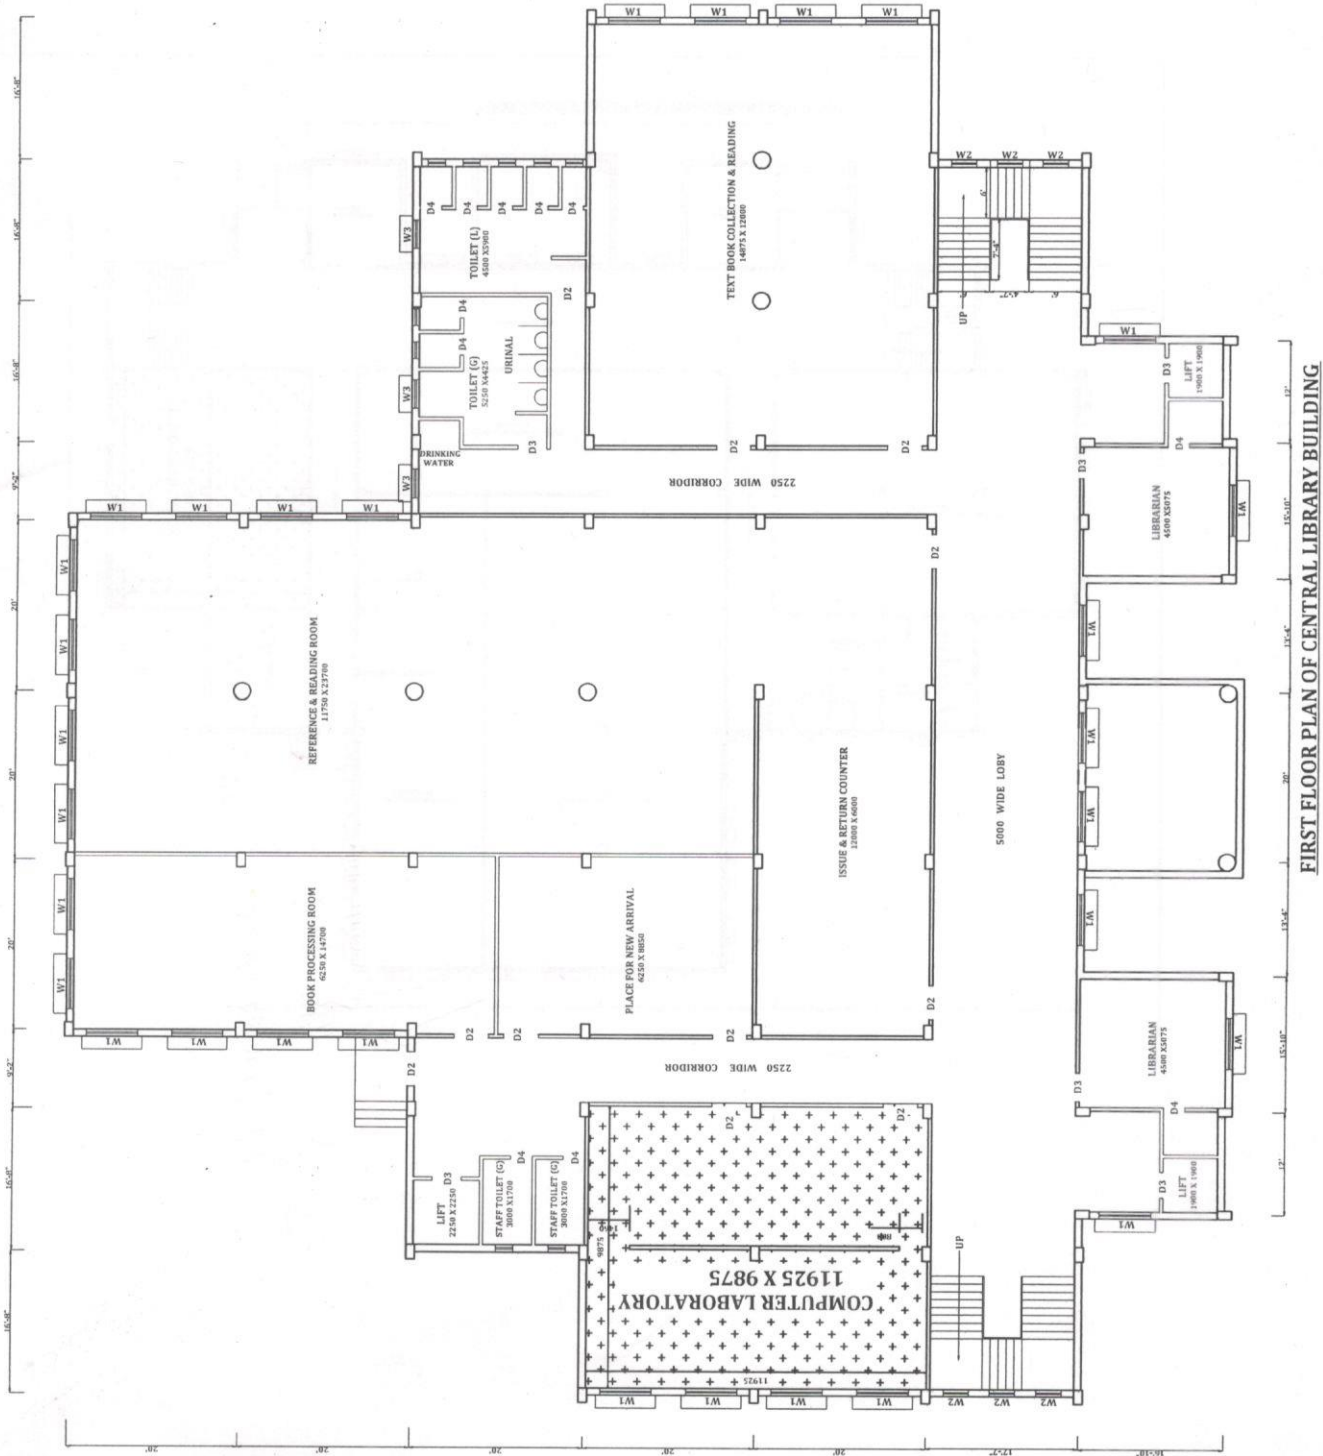

FIRST FLOOR PLAN OF CENTRAL LIBRARY BUILDING

Proposed Computer Lab. at Purbani Campus of VITK